


Centurion Traffic Management  
3B, Haigh Park Road  
Stourton  
Leeds  
LS10 1RT  
Tel: 0113 277 5360  
E-mail: info@centuriontraffic.com  
www.centuriontraffic.com  
Date: 31-01-2019  
Scheme: Church Lane Charnock Richard  
Traffic Management: Full Closure

**Measurement Key**  
Lane Width = N/A  
Shuttle Lane = N/A  
Sideways Safety Zone = N/A  
Longways Safety Zone = N/A  
Footway Width = N/A  
Temporary Footway Width = N/A  
Work Area = N/A

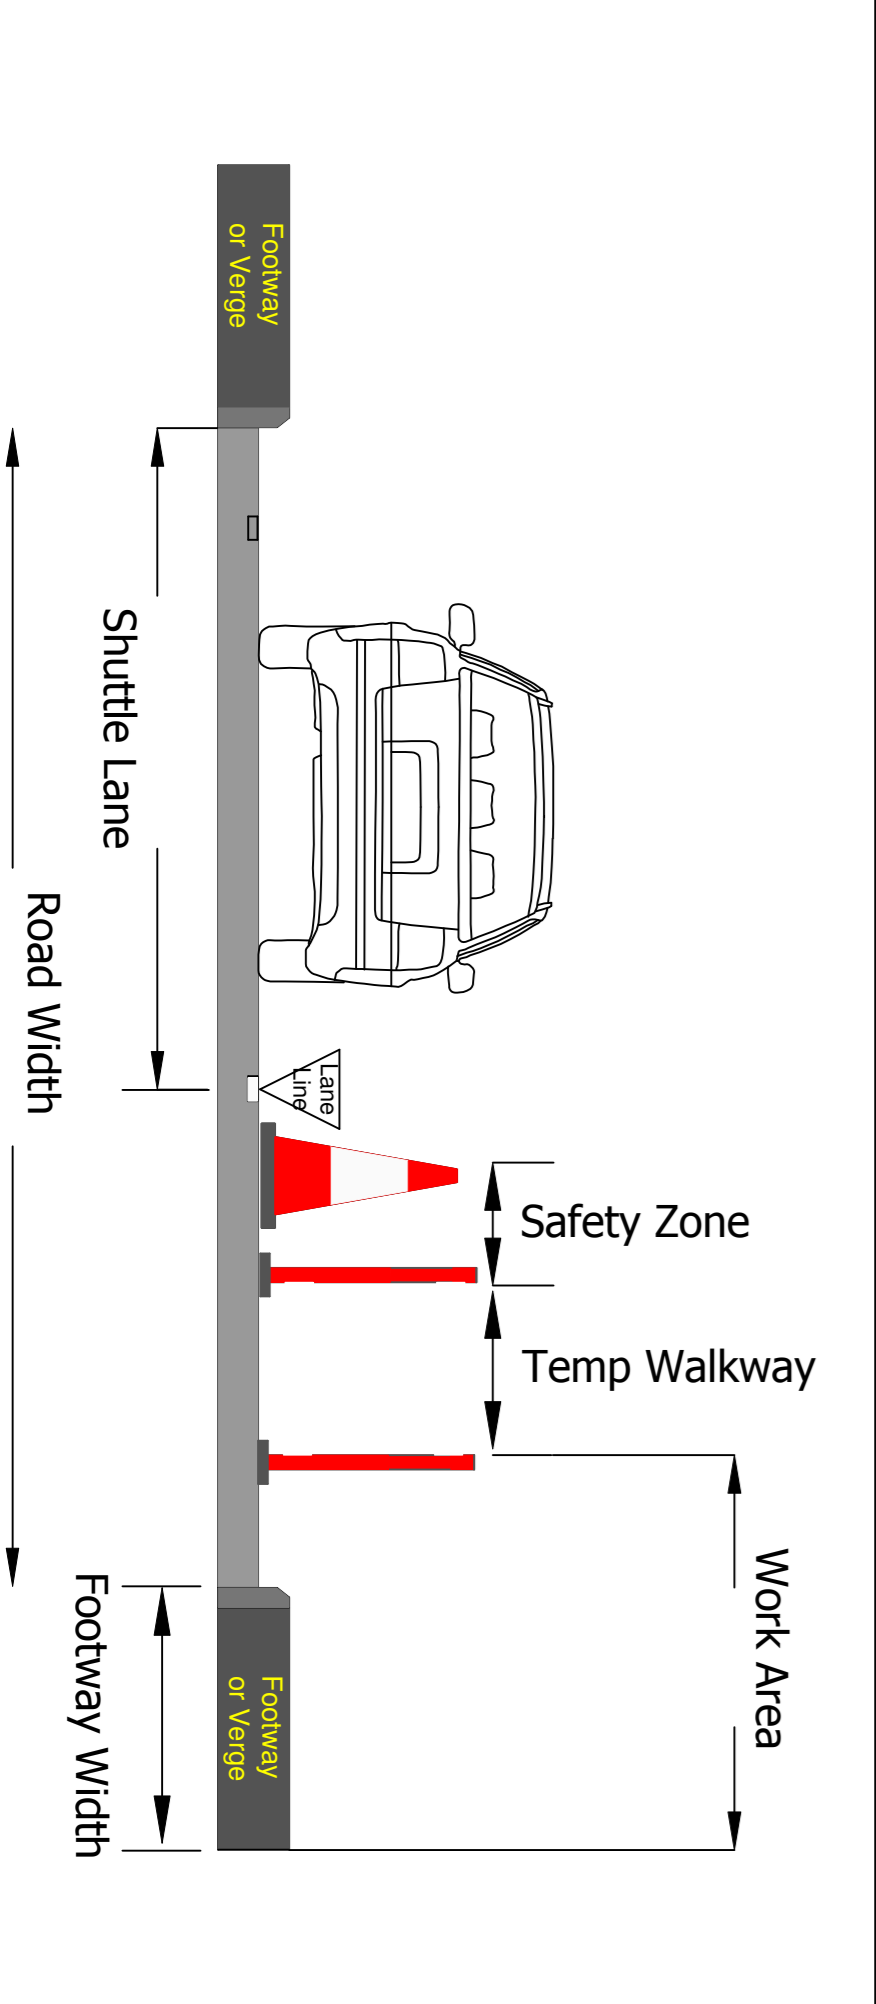

Crown Copyright. All rights reserved.  
Drawing to be read in conjunction with relevant method statement and risk assessment.  
Please check for amendments before use.  
**Drawing Ref:**  
CTM-SB-31-1-19-2  
Scale: NTS  
Drawn: SB  
Authorised / Approved: GS